

Preliminary Documents Released:  
March 7, 2024  
**NOT FOR CONSTRUCTION**

# CHAHA BOAT RAMP

4099 ZION ROAD  
GARLAND, TX 75043

Drawn: JHD  
Checked: DBS




Revision History

Job Number: 23-044  
Date: 3/7/2024

CONCEPTUAL LAYOUT

# CL

- LEGEND**
- PROPERTY LINE
  - - - BUILDING SETBACK
  - W WATER LINE
  - SS SANITARY SEWER PIPE
  - STM STORM SEWER PIPE
  - OHE OVERHEAD ELECTRIC
  - UT TELE COMMUNICATION
  - - - LIMITS OF DISTURBANCE

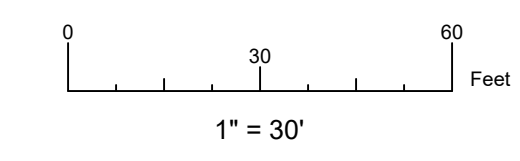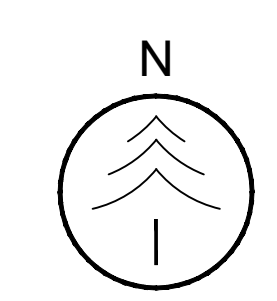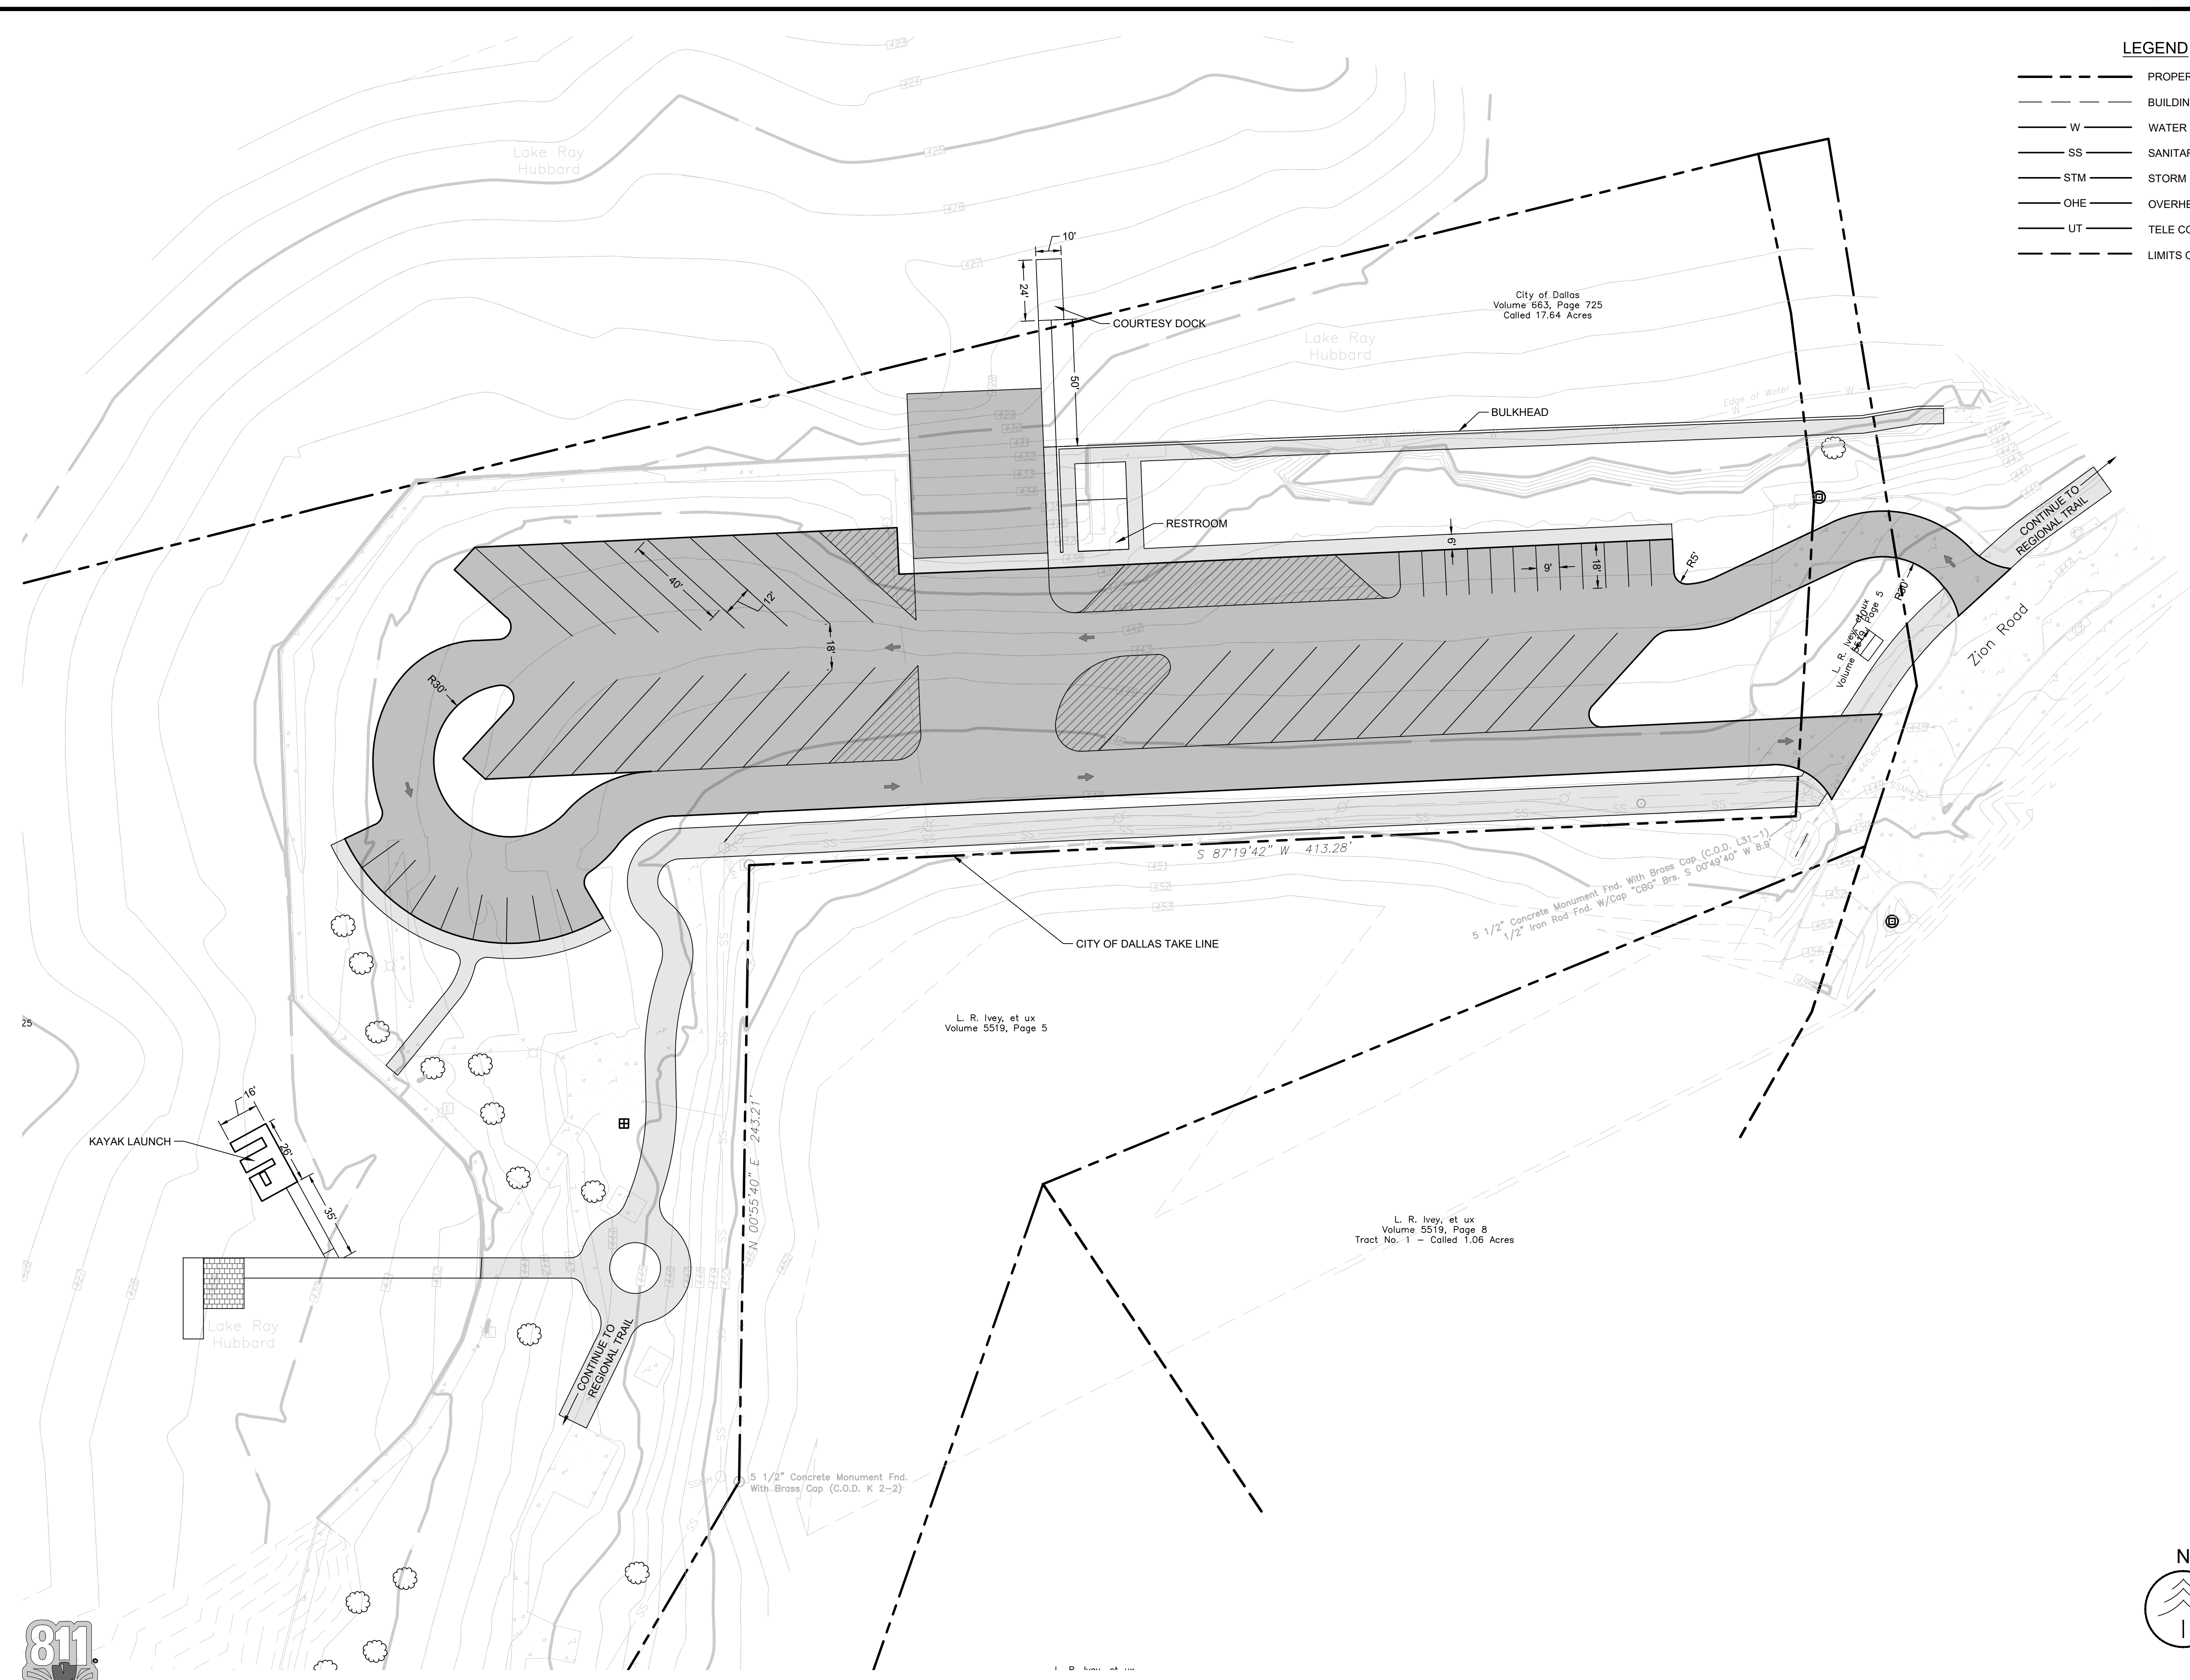


Know what's below.  
Call before you dig.